


Phase 2

5 Weeks

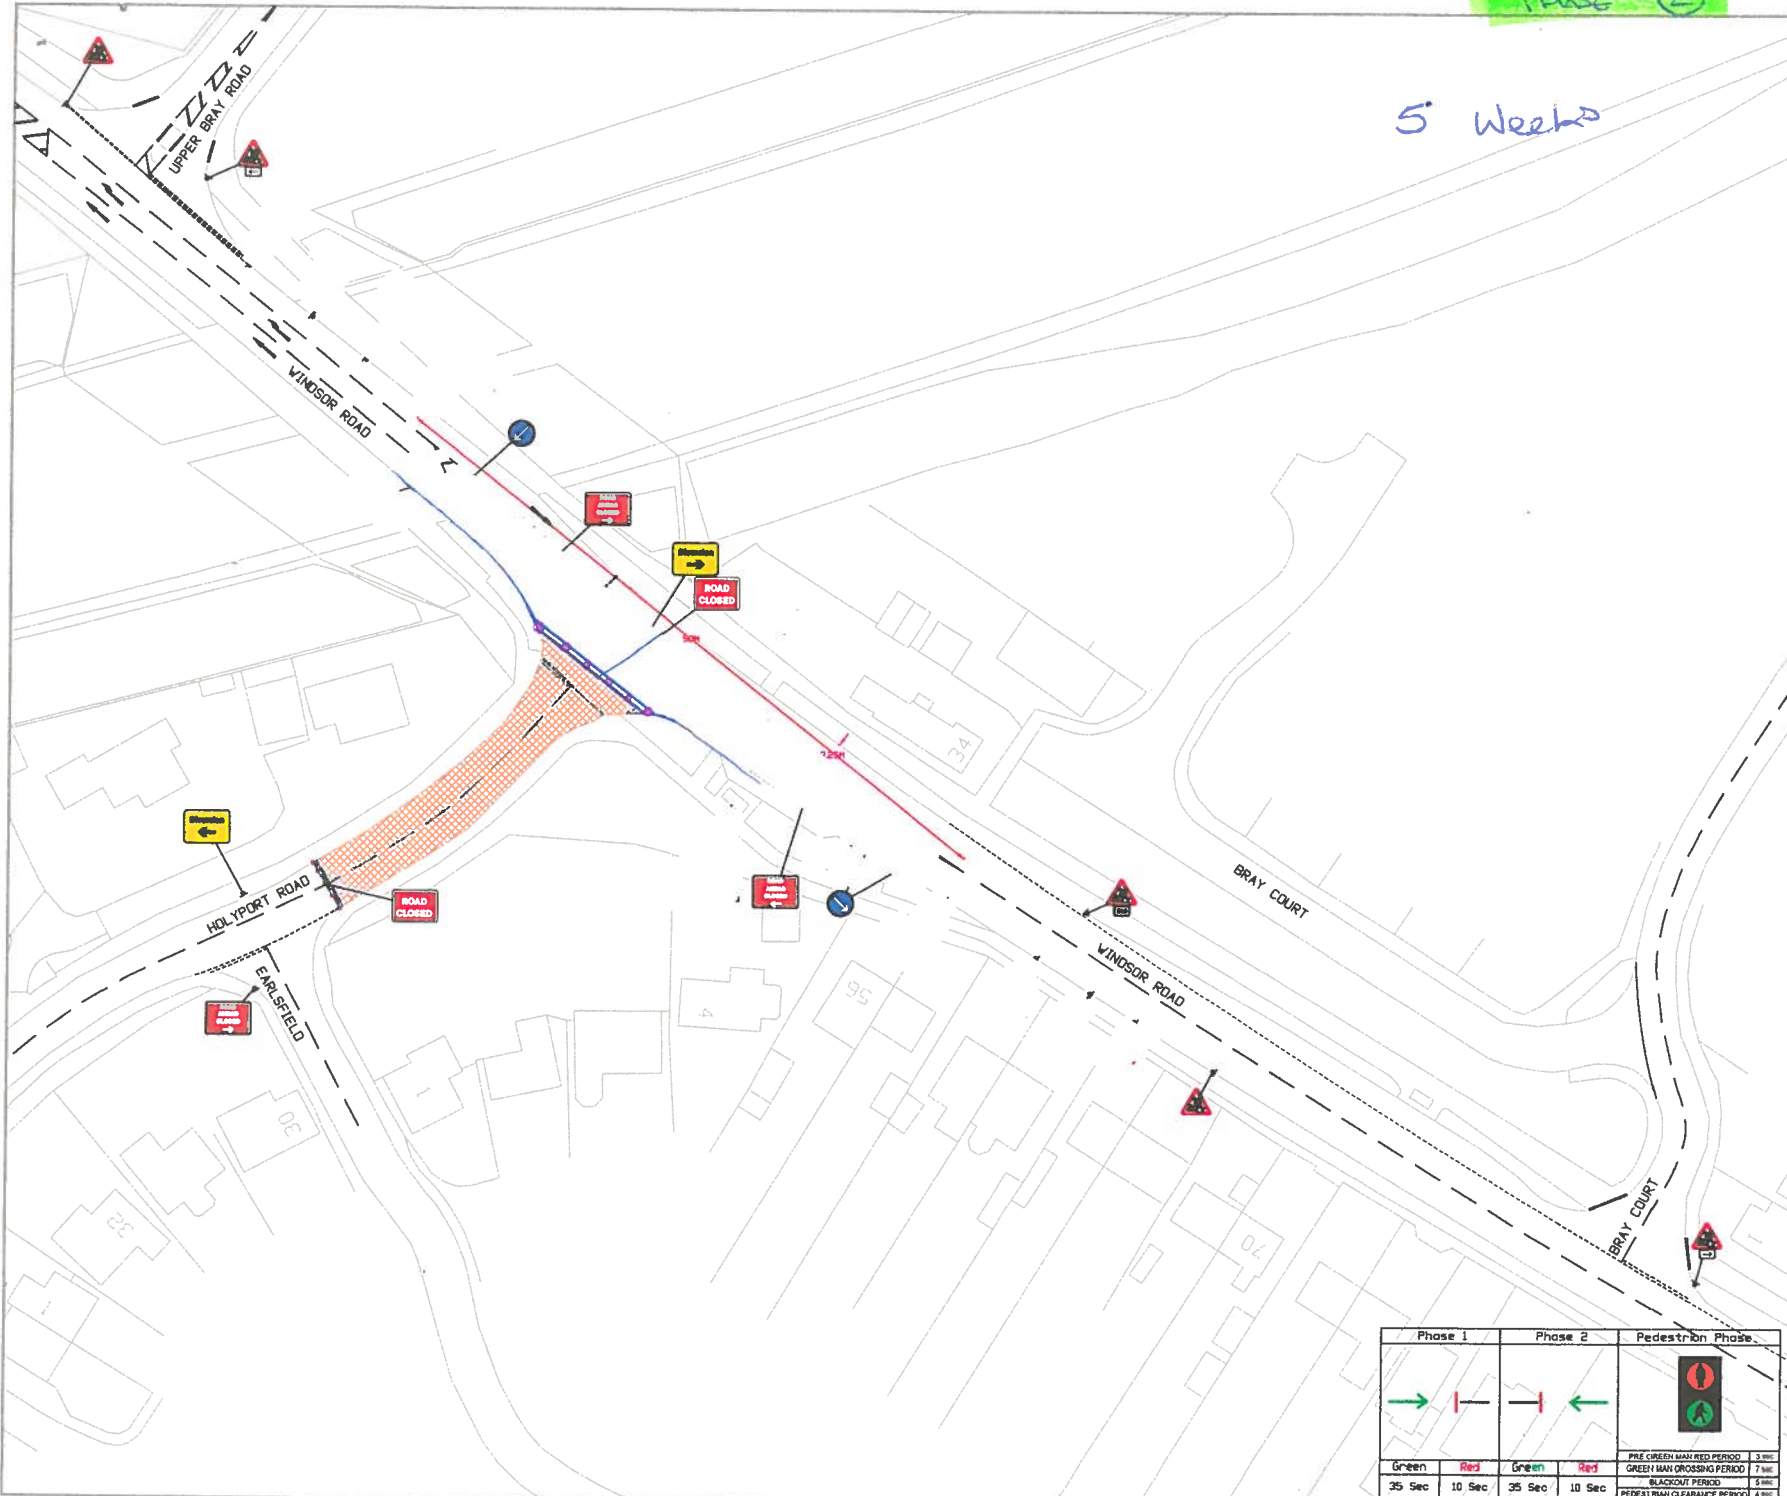

**Drawing Notes**  
 Cone lights spaced minimum 9m, cones to be 750 mm or 1m.  
 All works to be carried out as per safety at streetworks and roadworks "A Code of Practice" October 2013.  
 CPA conditions apply unless otherwise agreed.

**Traffic Management Key**

	Area of Works
	Safety Zones
	Road Signs
	Temporary Traffic Signals
	Temporary Pedestrian Signals
	Road Cones
	Pedestrian Barrier
	Ramps
	No Waiting Cones

**Site Details**

Traffic Management	2-way lights, Ped lights
Speed of road (mph)	30 / 40
Minimum sideways safety zone (S)	0.5m
Minimum longways safety zone (L)	15m

**Additional Notes:**  
Road Closure

**Drawing Office**

DRAWING NUMBER	44387
CONTRACT NUMBER	WAT/O117415
PHASE NUMBER	2 of 2
PAGE NUMBER	1 of 2
SURVEYED BY / DATE	GM 17/05/24
DRAWN BY / DATE	BS 20/05/24
CHECKED BY / DATE	GM 20/05/24
APPROVED BY / DATE	GM 20/05/24
CLIENT REF	IMGD240212
SCALE @ A3	NTS

**Client**




**Site Address**  
Holyport Road  
Maidenhead  
SL6 2HD

**Co-ordinates, Latitude - Longitude**  
51.499406, -0.70356128

Phase 1		Phase 2		Pedestrian Phase	
Green	Red	Green	Red	PRE GREEN MAN RED PERIOD	3 sec
35 Sec	10 Sec	35 Sec	10 Sec	GREEN MAN CROSSING PERIOD	7 sec
				BLACKOUT PERIOD	5 sec
				PEDESTRIAN CLEARANCE PERIOD	4 sec

PHASE (2)

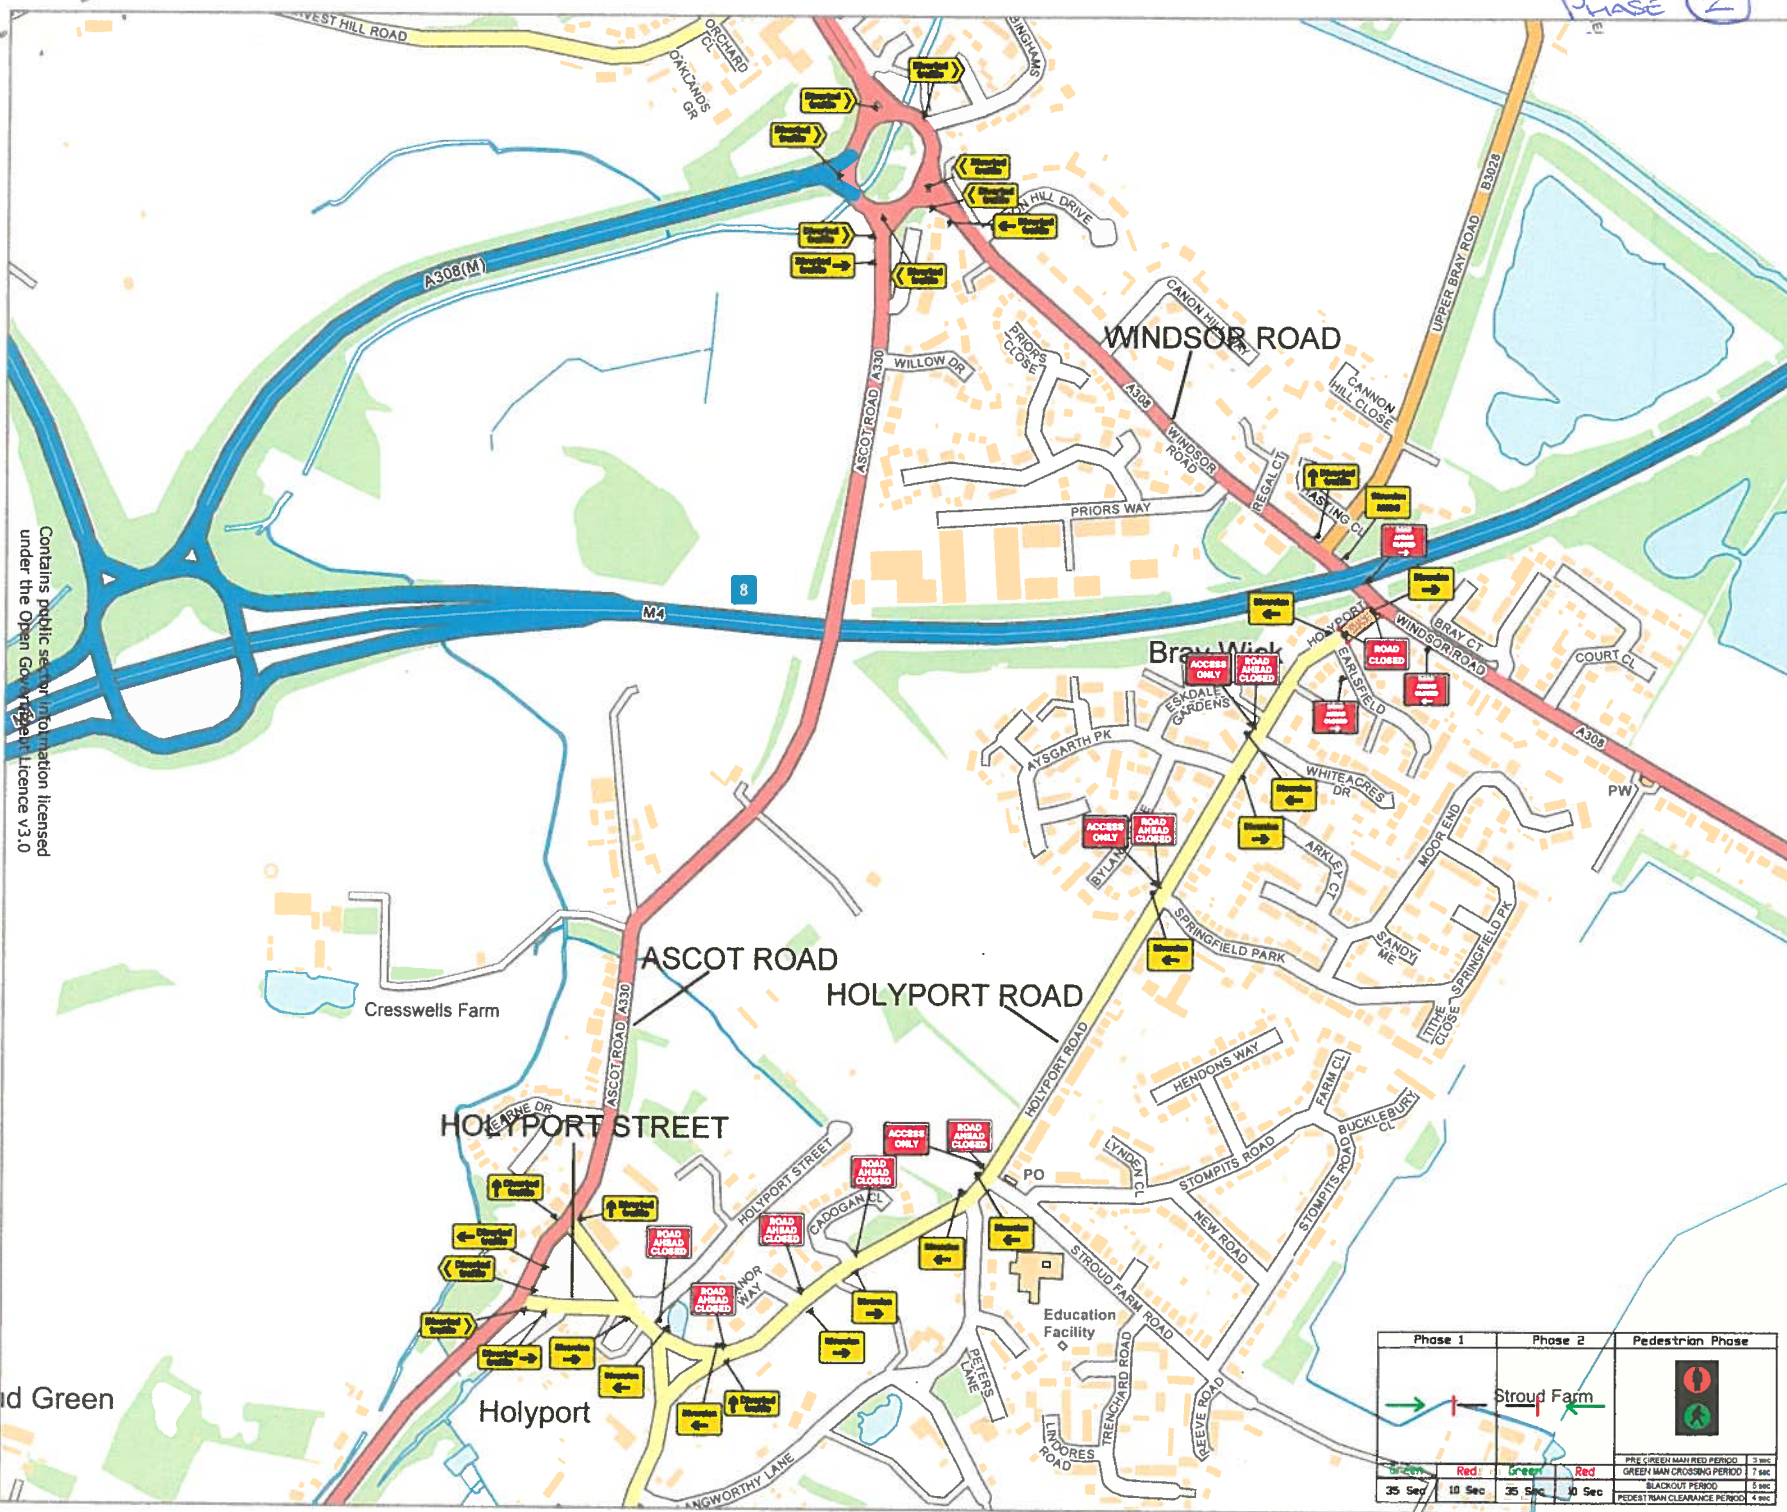

Contains public sector information licensed under the Open Government Licence v3.0

**Drawing Notes**

Cone lights spaced minimum 9m, cones to be 750 mm or 1m

All works to be carried out as per safety at streetworks and roadworks "A Code of Practice" October 2013. CPA conditions apply unless otherwise agreed.

**Traffic Management Key**

- Area of Works
- Safety Zones
- Road Signs
- Temporary Traffic Signals
- Temporary Pedestrian Signals
- Road Cones
- Pedestrian Barrier
- Ramps
- No Waiting Cones

**Site Details**

Traffic Management	2-way lights, Ped lights
Speed of road (mph)	30 / 40
Minimum sideways safety zone (S)	0.5m
Minimum longways safety zone (L)	15m

Additional Notes:  
Road Closure

**Drawing Office**

DRAWING NUMBER	44387
CONTRACT NUMBER	WAT/O117415
PHASE NUMBER	1 of 2
PAGE NUMBER	1 of 1
SURVEYED BY / DATE	GM 17/05/24
DRAWN BY / DATE	BS 20/05/24
CHECKED BY / DATE	GM 20/05/24
APPROVED BY / DATE	GM 20/05/24
CLIENT REF	IMGD240212
SCALE @ A3	NTS

**Client**

**Cadent**  
Your Gas Network

**Site Address**

Holyport Road  
Maidenhead  
SL6 2HD

**Co-ordinates, Latitude - Longitude**

51.499406, -0.70356128

